


SABAH INTERNATIONAL CONVENTION CENTRE (SICC), LEVEL 2 KINABATANGAN HALL

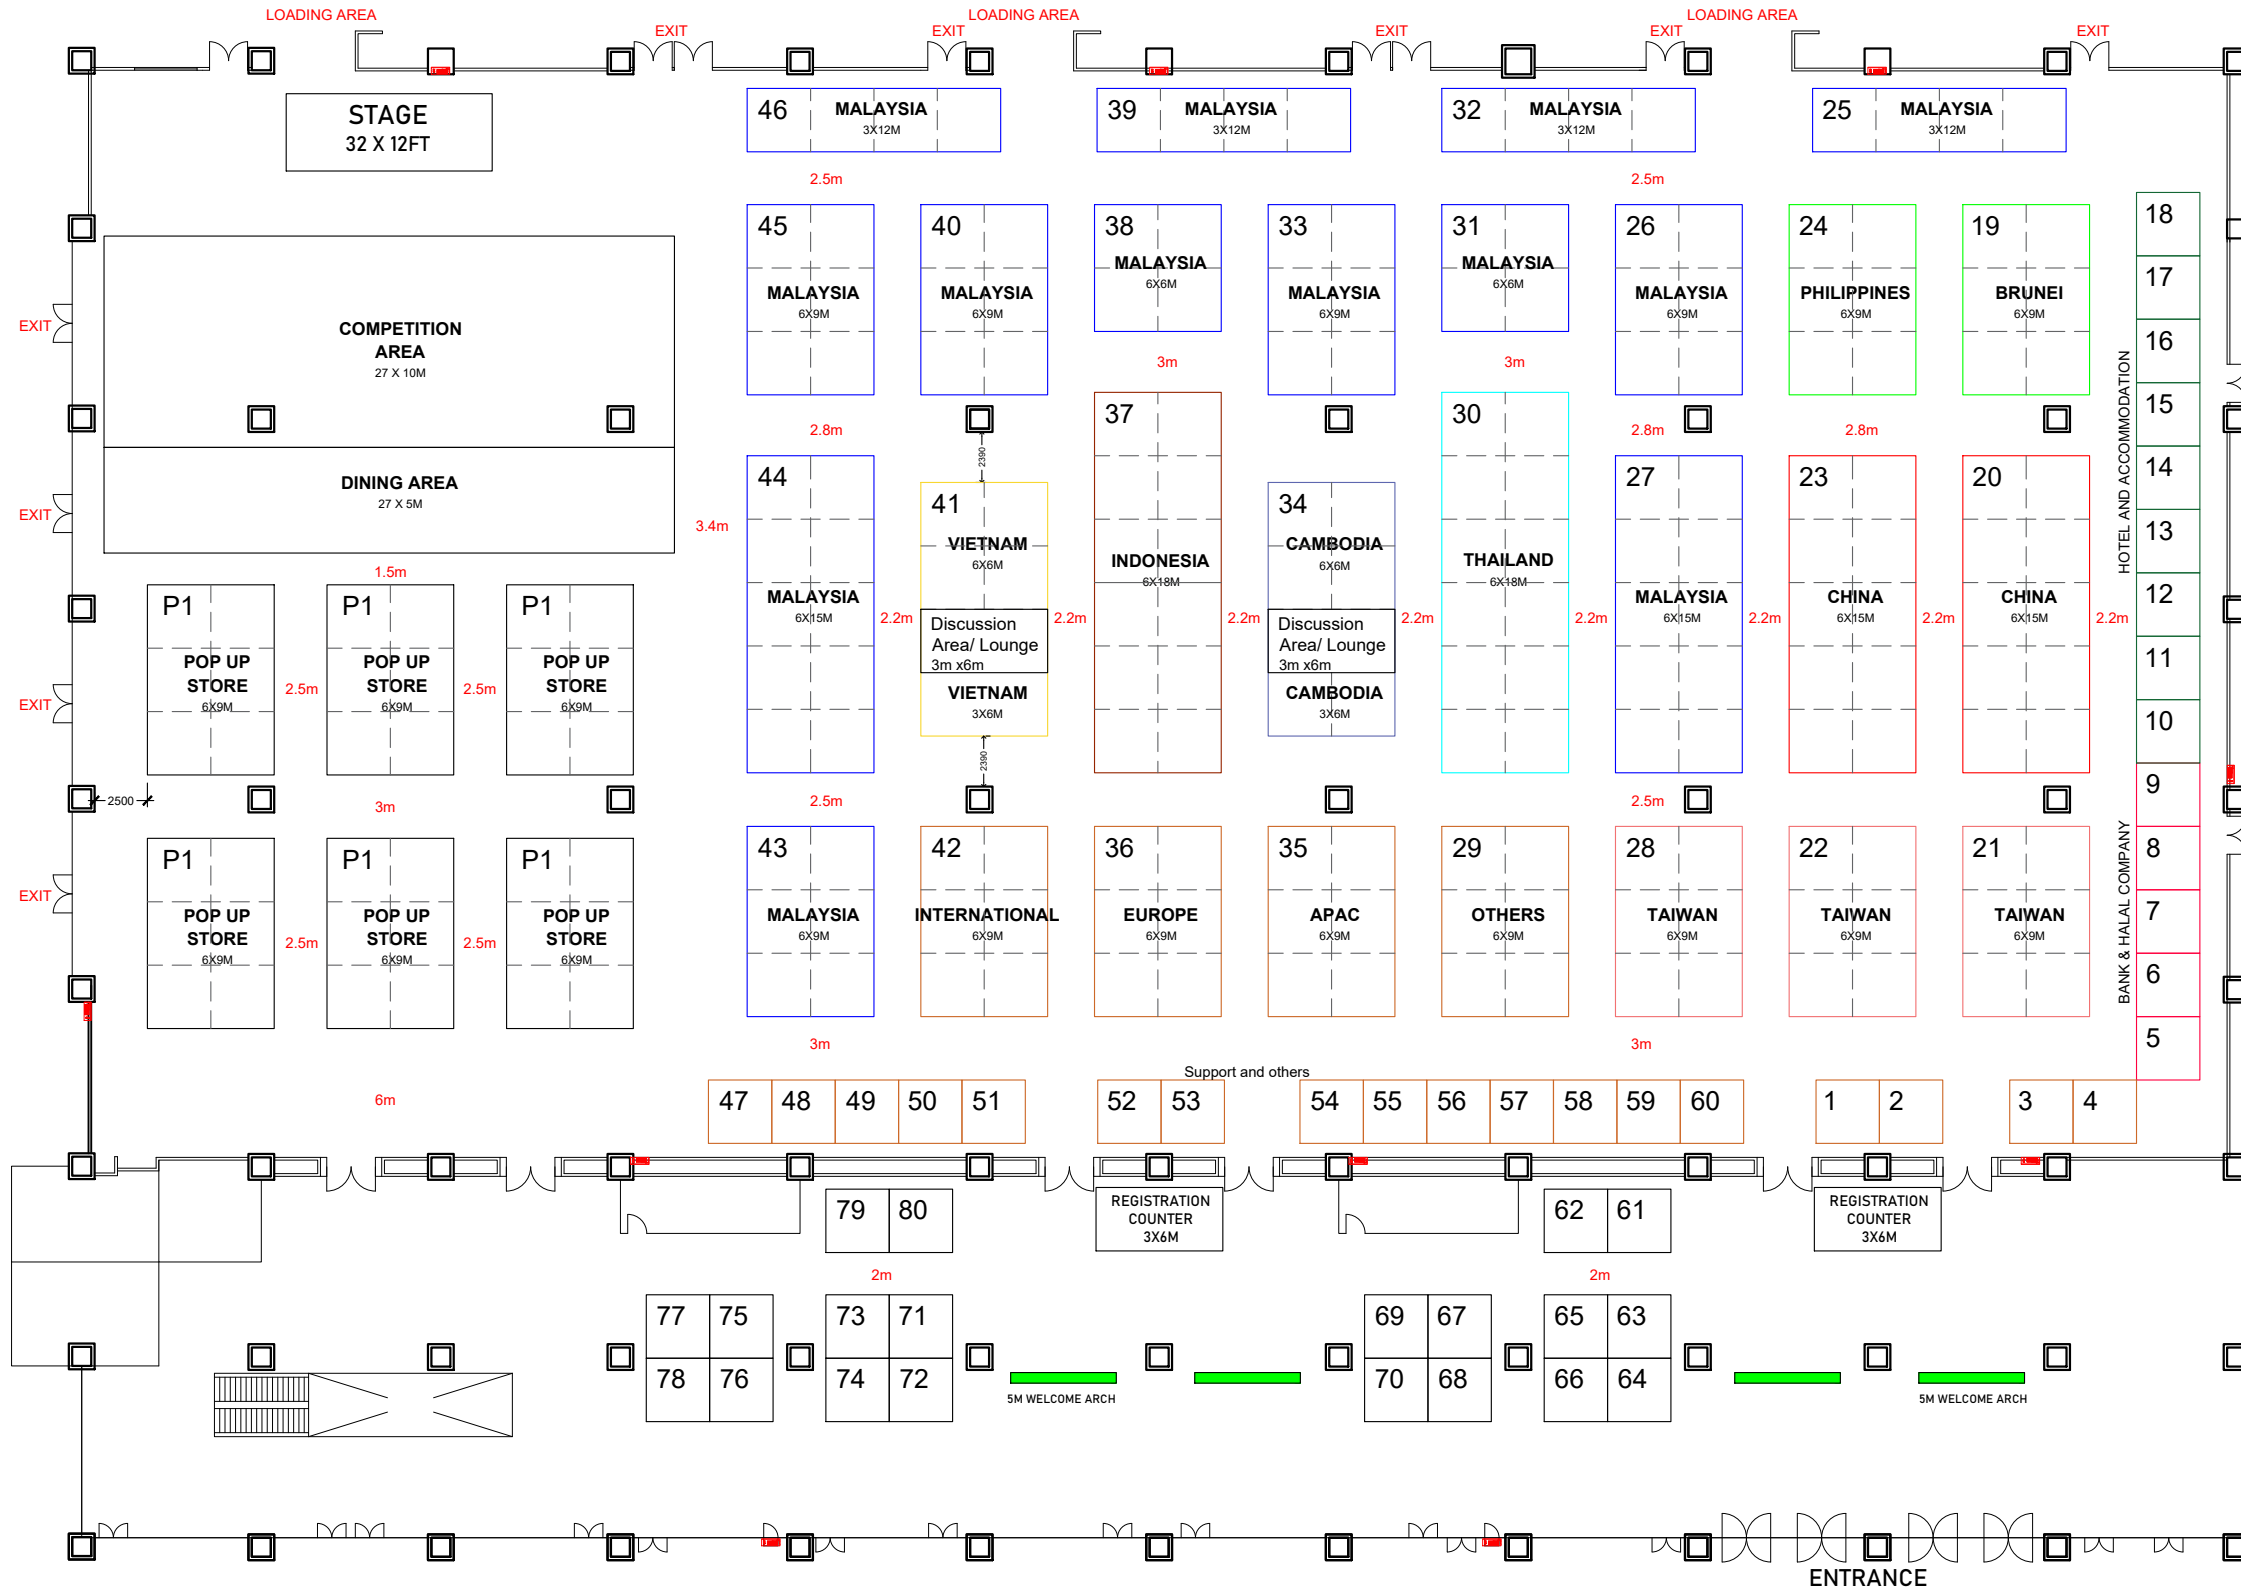

LEGEND	
	Hose Reel (Room)
	Existing Pillar

BOOTH INFORMATION	
Hall&Foyer 3x3m: 3m x 3m- Total 52 units (30 Corner : 22 Intermediate)	
Pavilion: 3m x 6m - 2 units 3m x 12m - 4 units 6m x 6m - 4 units 6m x 9m - 16 units 6m x 15m - 4 units 6m x 18m - 2 unit	
Pop Up Store: 6m x 9m - 6 units	

COMPANY:



NOTE:
DIMENSION TO BE VERIFIED ON SITE BY CONTRACTOR. THE DESIGN IS NOT ALLOWED TO BE REPRODUCED IN WHOLE OR IN PART ONLY WITH PRIOR WRITTEN PERMISSION OF INSTANT EXHIBITIONS (SABAH) SDN. BHD.

PREPARED:
VIVIAN

CHECKED:
KAY

DATE: 16/12/2024

SCALE: A3@AS SHOWN

Event:
ASEANPLUS F&B GATEWAY EXPO

Event Date: 10-13 JULY 2025

Setup Date: TBA

PROJECT LOCATION:
SABAH INTERNATIONAL CONVENTION CENTRE (SICC) LEVEL 2 - KINABATANGAN HALL

DRAWING TILTLE:
LAYOUT

REMARK:
UNIT IN MM

DRAWING NO: 1